


PANELES MOVILES ACUSTICOS -DETALLE PANEL PUERTA

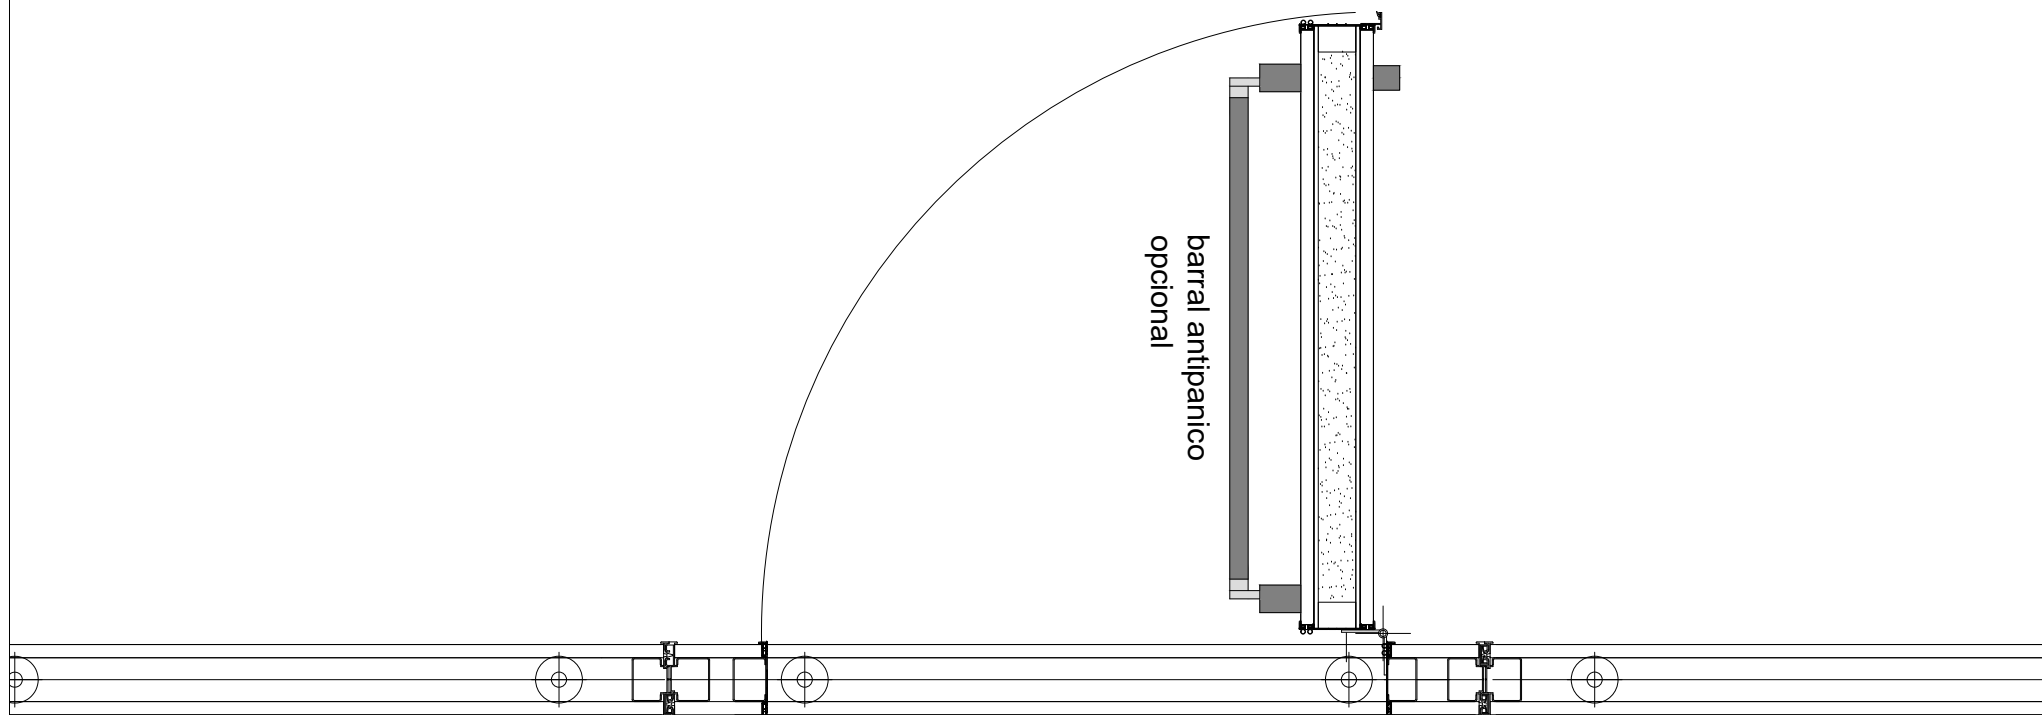

P A N E L P U E R T A